


LADO	DISTANCIA	RUMBO S					
		GRA.	MIN.	SEG.			
1	2	38.47	N	51	12	53	E
2	3	53.36	S	84	17	16	E
3	4	31.85	S	84	10	48	E
4	5	28.62	S	75	28	30	E
5	6	143.66	N	53	34	11	E
6	7	236.87	N	54	21	41	E
7	8	247.46	N	53	50	25	E
8	9	67.12	N	52	28	1	E
9	10	42.01	N	16	1	26	W
10	11	9.12	S	73	1	35	E
11	12	5.53	S	53	52	11	E
12	13	65.88	N	31	24	10	E
13	14	5.89	N	40	4	22	E
14	15	98.60	N	39	56	5	E
15	16	85.03	N	45	28	3	E
16	17	72.09	N	36	8	42	E
17	18	55.59	N	43	37	8	E
18	19	17.62	N	38	48	38	E
19	20	42.44	N	35	15	50	E
20	21	82.28	N	33	43	56	E
21	22	9.84	N	38	2	36	E
22	23	16.58	N	30	51	25	E
23	24	27.63	N	24	46	30	E
24	25	42.09	N	40	32	8	W
25	26	26.54	N	40	56	3	W
26	27	10.23	N	29	29	49	W
27	28	16.91	N	19	42	22	W
28	29	39.73	N	32	43	8	W
29	30	7.17	N	40	56	52	W
30	31	8.57	N	54	7	34	W
31	32	27.19	N	63	35	1	W

32	33	5.97	N	70	10	4	W
33	34	6.53	S	64	33	45	W
34	35	14.29	S	62	28	18	W
35	36	12.95	S	71	37	38	W
36	37	10.62	S	78	47	33	W
37	38	6.14	S	82	31	50	W
38	39	7.00	S	64	48	5	W
39	40	36.35	S	89	41	31	W
40	41	8.11	S	62	3	50	W
41	42	9.67	S	54	1	20	W
42	43	20.00	S	52	15	42	W
43	44	28.70	S	61	13	31	W
44	45	101.60	S	65	19	15	W
45	46	10.60	S	72	22	10	W
46	47	16.30	S	62	44	17	W
47	48	40.40	S	25	26	39	E
48	49	1.30	S	17	27	8	W
49	50	9.39	S	72	41	15	W
50	51	11.00	S	12	9	57	E
51	52	25.11	S	15	10	27	W
52	53	83.83	S	3	7	16	W
53	54	38.33	S	25	51	15	W
54	55	50.01	S	23	30	54	W
55	56	39.10	S	47	49	56	W
56	57	59.73	S	64	54	28	W
57	58	113.81	S	66	34	45	W
58	59	49.02	S	58	2	38	W
59	60	33.44	S	39	37	56	E
60	61	30.64	S	11	16	10	W
61	62	86.71	N	76	15	18	W
62	63	37.40	N	77	36	1	W
63	64	26.31	S	17	27	52	W

64	65	52.99	S	16	28	13	W
65	66	34.41	S	14	27	39	W
66	67	52.42	S	15	4	49	W
67	68	35.31	S	14	48	28	W
68	69	23.68	S	20	26	19	W
69	70	17.55	S	22	14	9	W
70	71	40.86	S	21	24	6	W
71	72	28.35	S	73	43	1	W
72	73	29.78	S	73	34	39	W
73	74	14.94	S	74	21	9	W
74	75	19.83	S	75	8	55	W
75	76	37.89	S	75	22	50	W
76	77	25.51	S	75	28	39	W
77	78	18.77	S	74	53	55	W
78	79	39.01	S	73	43	29	W
79	80	63.78	S	78	3	26	W
80	81	37.35	S	73	6	29	W
81	82	19.91	S	75	3		W
82	83	62.36	S	75	48	31	W
83	84	36.55	S	75	28	12	W
84	85	54.98	S	74	46	3	W
85	86	4.19	S	6	21	2	W
86	87	1.33	S	49	15	57	E
87	88	599.95	N	74	44	55	E
88	89	122.79	S	29	50	7	E
89	90	302.77	S	53	55	31	W
90	91	3.63	S	78	34	49	W
91	92	25.35	N	76	30	38	W
92	93	85.73	N	84	19	34	W
93	94	2.48	S	65	34	42	W
94	95	41.64	S	51	12	53	W
95	1	5.00	S	69	1	56	E

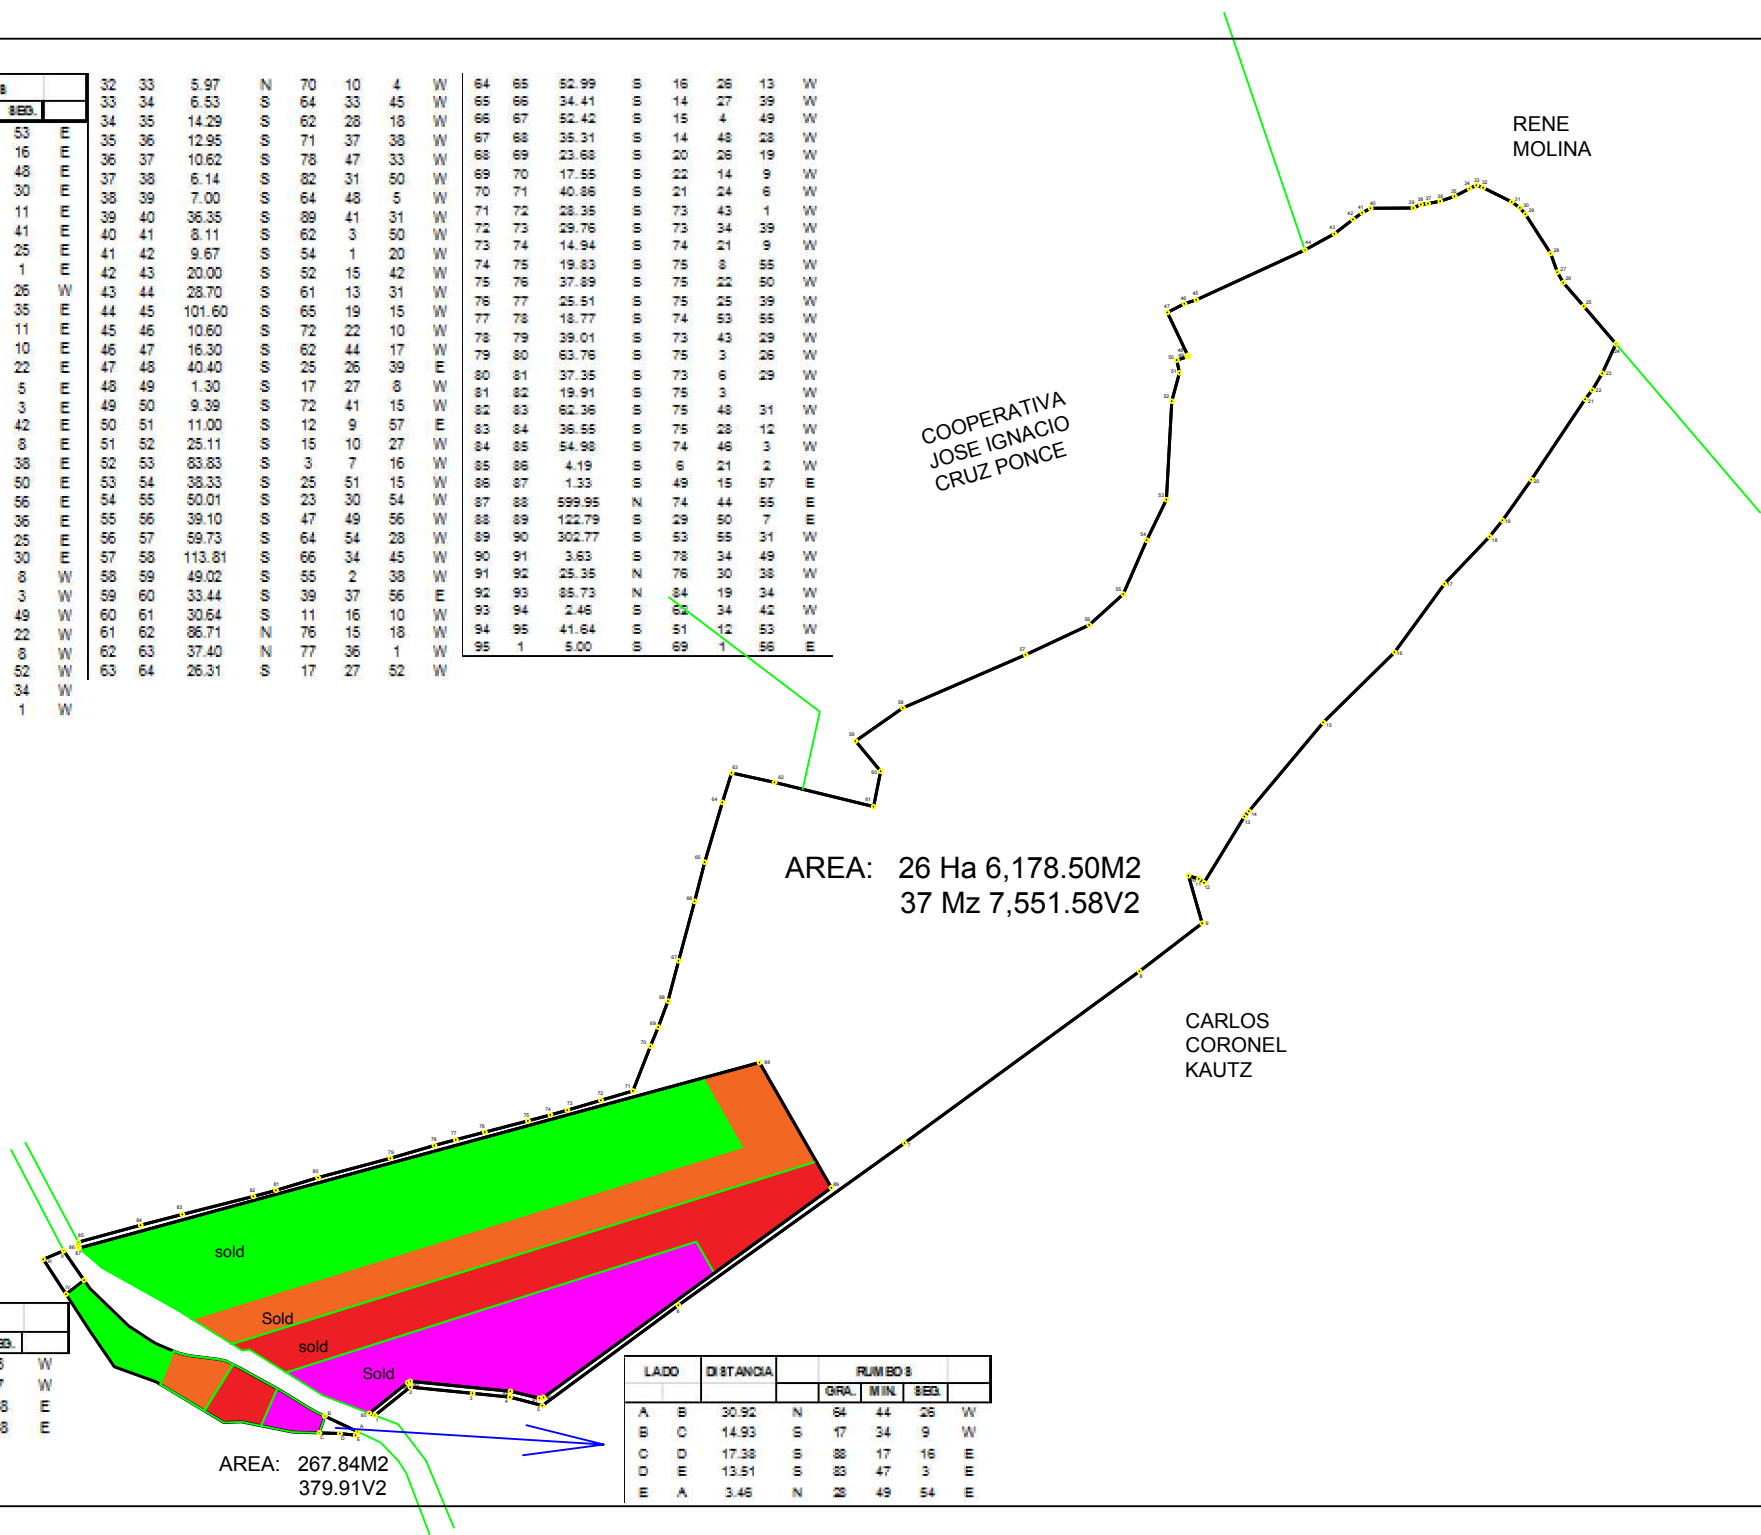

AREA: 26 Ha 6,178.50M2  
37 Mz 7,551.58V2

AREA: 622.55M2  
883.04V2

LADO	DISTANCIA	RUMBO S					
		GRA.	MIN.	SEG.			
I	II	30.43	N	34	41	3	W
II	III	18.79	S	67	15	7	W
III	IV	35.38	S	32	59	38	E
IV	I	19.45	N	52	13	48	E

AREA: 267.84M2  
379.91V2

LADO	DISTANCIA	RUMBO S					
		GRA.	MIN.	SEG.			
A	B	30.92	N	84	44	26	W
B	C	14.93	S	17	34	9	W
C	D	17.38	S	88	17	16	E
D	E	13.51	S	83	47	3	E
E	A	3.46	N	28	48	54	E